


Dates:  
MARCH 17, 2009  
APRIL 21, 2009  
MAY 19, 2009  
OCT 12, 2009  
MAY 14, 2010  
MAY 10, 2011  
AUGUST 12, 2011  
NOVEMBER 10, 2011  
DECEMBER 21, 2011  
MARCH 12, 2012

SPACE:	AREA	TENANT:
MAJOR A	80,021 S.F.	GIANT EAGLE
MAJOR D	23,970 S.F.	MICHAELS
MAJOR E	25,000 S.F.	TJ MAXX
MAJOR F	126,200 S.F.	TARGET
MAJOR H	116,000 S.F.	HOME DEPOT
OUTLOT A	6,500 S.F.	GENOA BANK
OUTLOT C	5,532 S.F.	CHILDS
OUTLOT E	9,451 S.F.	PIER ONE
OUTLOT G	10,770 S.F.	BELLE TIRE
OUT 11	8,000 S.F.	AVAILABLE
OUT 12	4,800 S.F.	AVAILABLE
A-100	8,552 S.F.	FASHION BUG
A-102	8,552 S.F.	DRESS BARN MISSES & WOMEN
A-104	3,054 S.F.	PAYLESS SHOES
A-106	7,086 S.F.	RUE21
A-108	9,773 S.F.	SHOE CARNIVAL
A-110	3,054 S.F.	BATH & BODY WORKS
B-100	13,300 S.F.	AVAILABLE
B-102	2,450 S.F.	AVAILABLE
B-104	2,450 S.F.	AVAILABLE
F-100	8,000 S.F.	KIRKLAND'S HOME
F-104	1,360 S.F.	BO RICS
F-108	3,440 S.F.	AVAILABLE
TOTALS		
MAJOR A	80,021 S.F.	
MAJOR D	23,970 S.F.	
MAJOR E	25,000 S.F.	
MAJOR F	126,200 S.F.	
MAJOR H	116,000 S.F.	
OUTLOTS	94,794 S.F.	
RETAIL A	40,071 S.F.	
RETAIL B	18,400 S.F.	
RETAIL F	12,800 S.F.	
TOTAL	487,515 S.F.	
TOTAL PARKING	3,108 SPACES	
PARKING RATIO	6.37 / 1,000 S.F.	

AVAILABLE  
LEASED

OUT LOT "K"  
AVAILABLE  
±10.2 ACRES

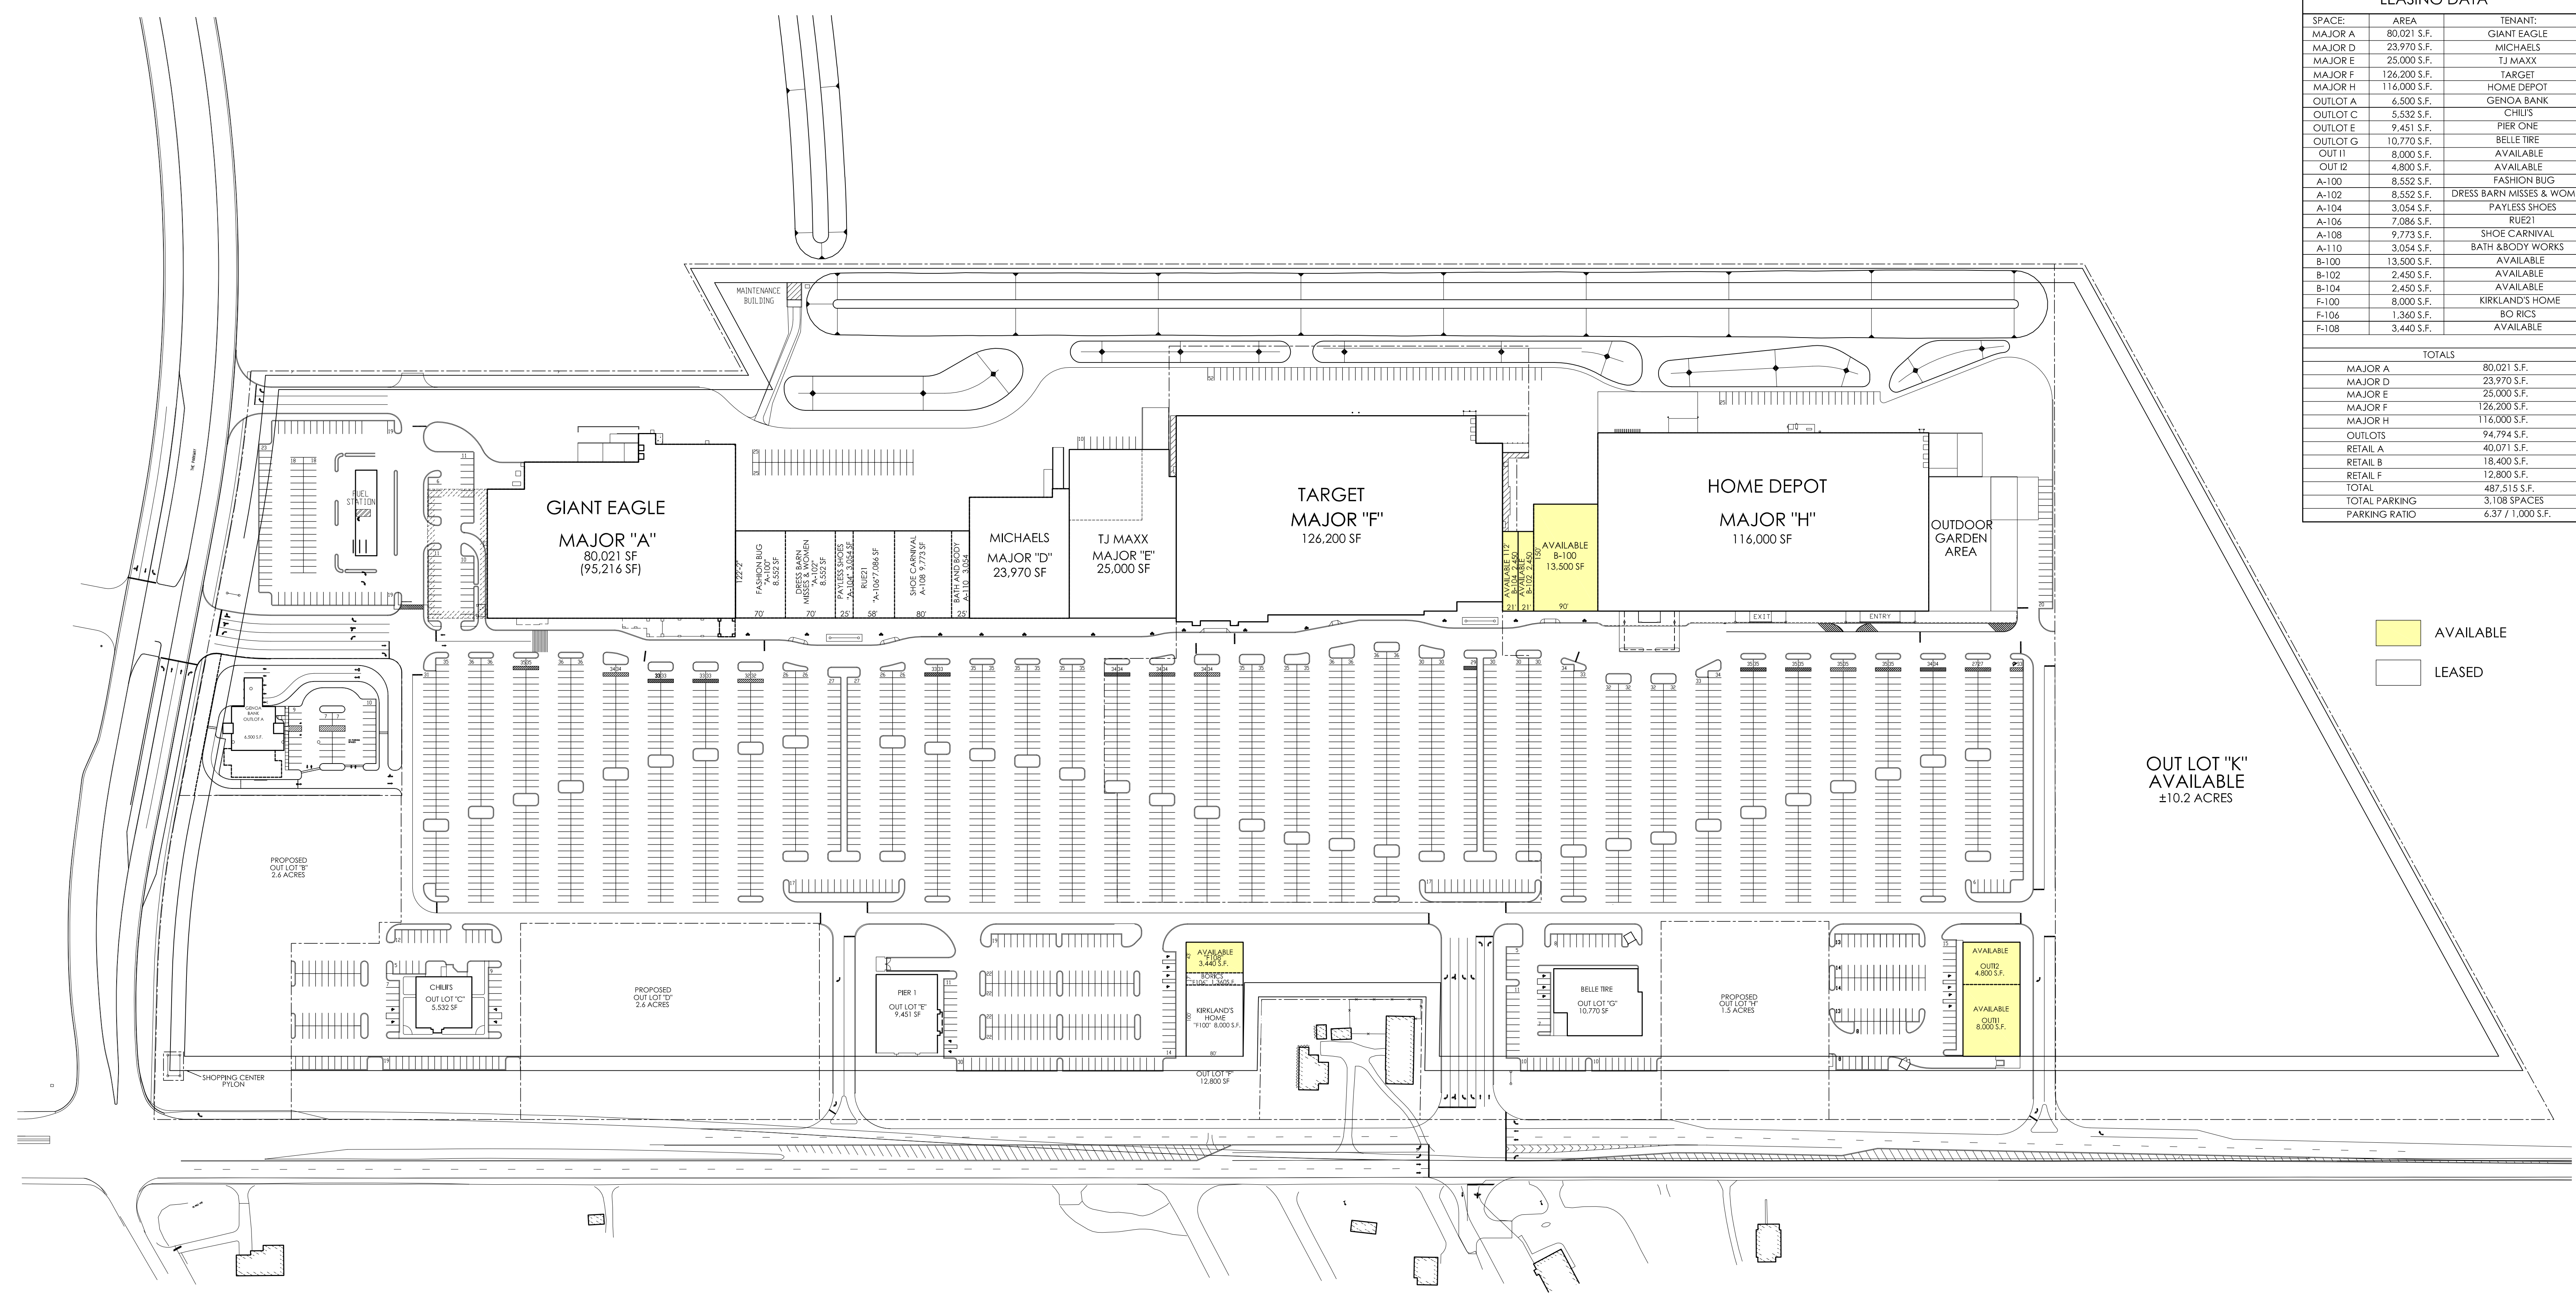

LEASE/SITE PLAN  
SCALE: 1" = 100'-0"

Subject  
LEASE/SITE PLAN

Project  
CROSSROADS  
CENTRE  
ROSSFORD, OHIO

DISCLAIMER  
THIS DRAWING IS ILLUSTRATIVE AND FOR INFORMATION PURPOSES ONLY AND SHOULD NOT BE CONSIDERED AS A CONTRACT. THE LAYOUT MAY NOT BE FINAL, NOR IS IT GUARANTEED. RAMCO GERSHENSON, INC. IS NOT RESPONSIBLE FOR ERRORS OF OMISSIONS AND NO REPRESENTATION OR WARRANTIES ARE EXPRESSED OR IMPLIED BY THIS DRAWING.

RAMCO  
GERSHENSON  
INCORPORATED  
2400 CANTON CENTER DRIVE  
PARRISVILLE, OHIO 44884  
PHONE 248-350-8900 FAX 248-350-8925

Job Number  
2893-99  
Sheet Number  
AVAILABILITY-10