



Dates:
 FEB. 10, 2011
 MARCH 10, 2011
 APRIL 21, 2011
 JULY 14, 2011
 OCTOBER 18, 2011
 MAY 14, 2012

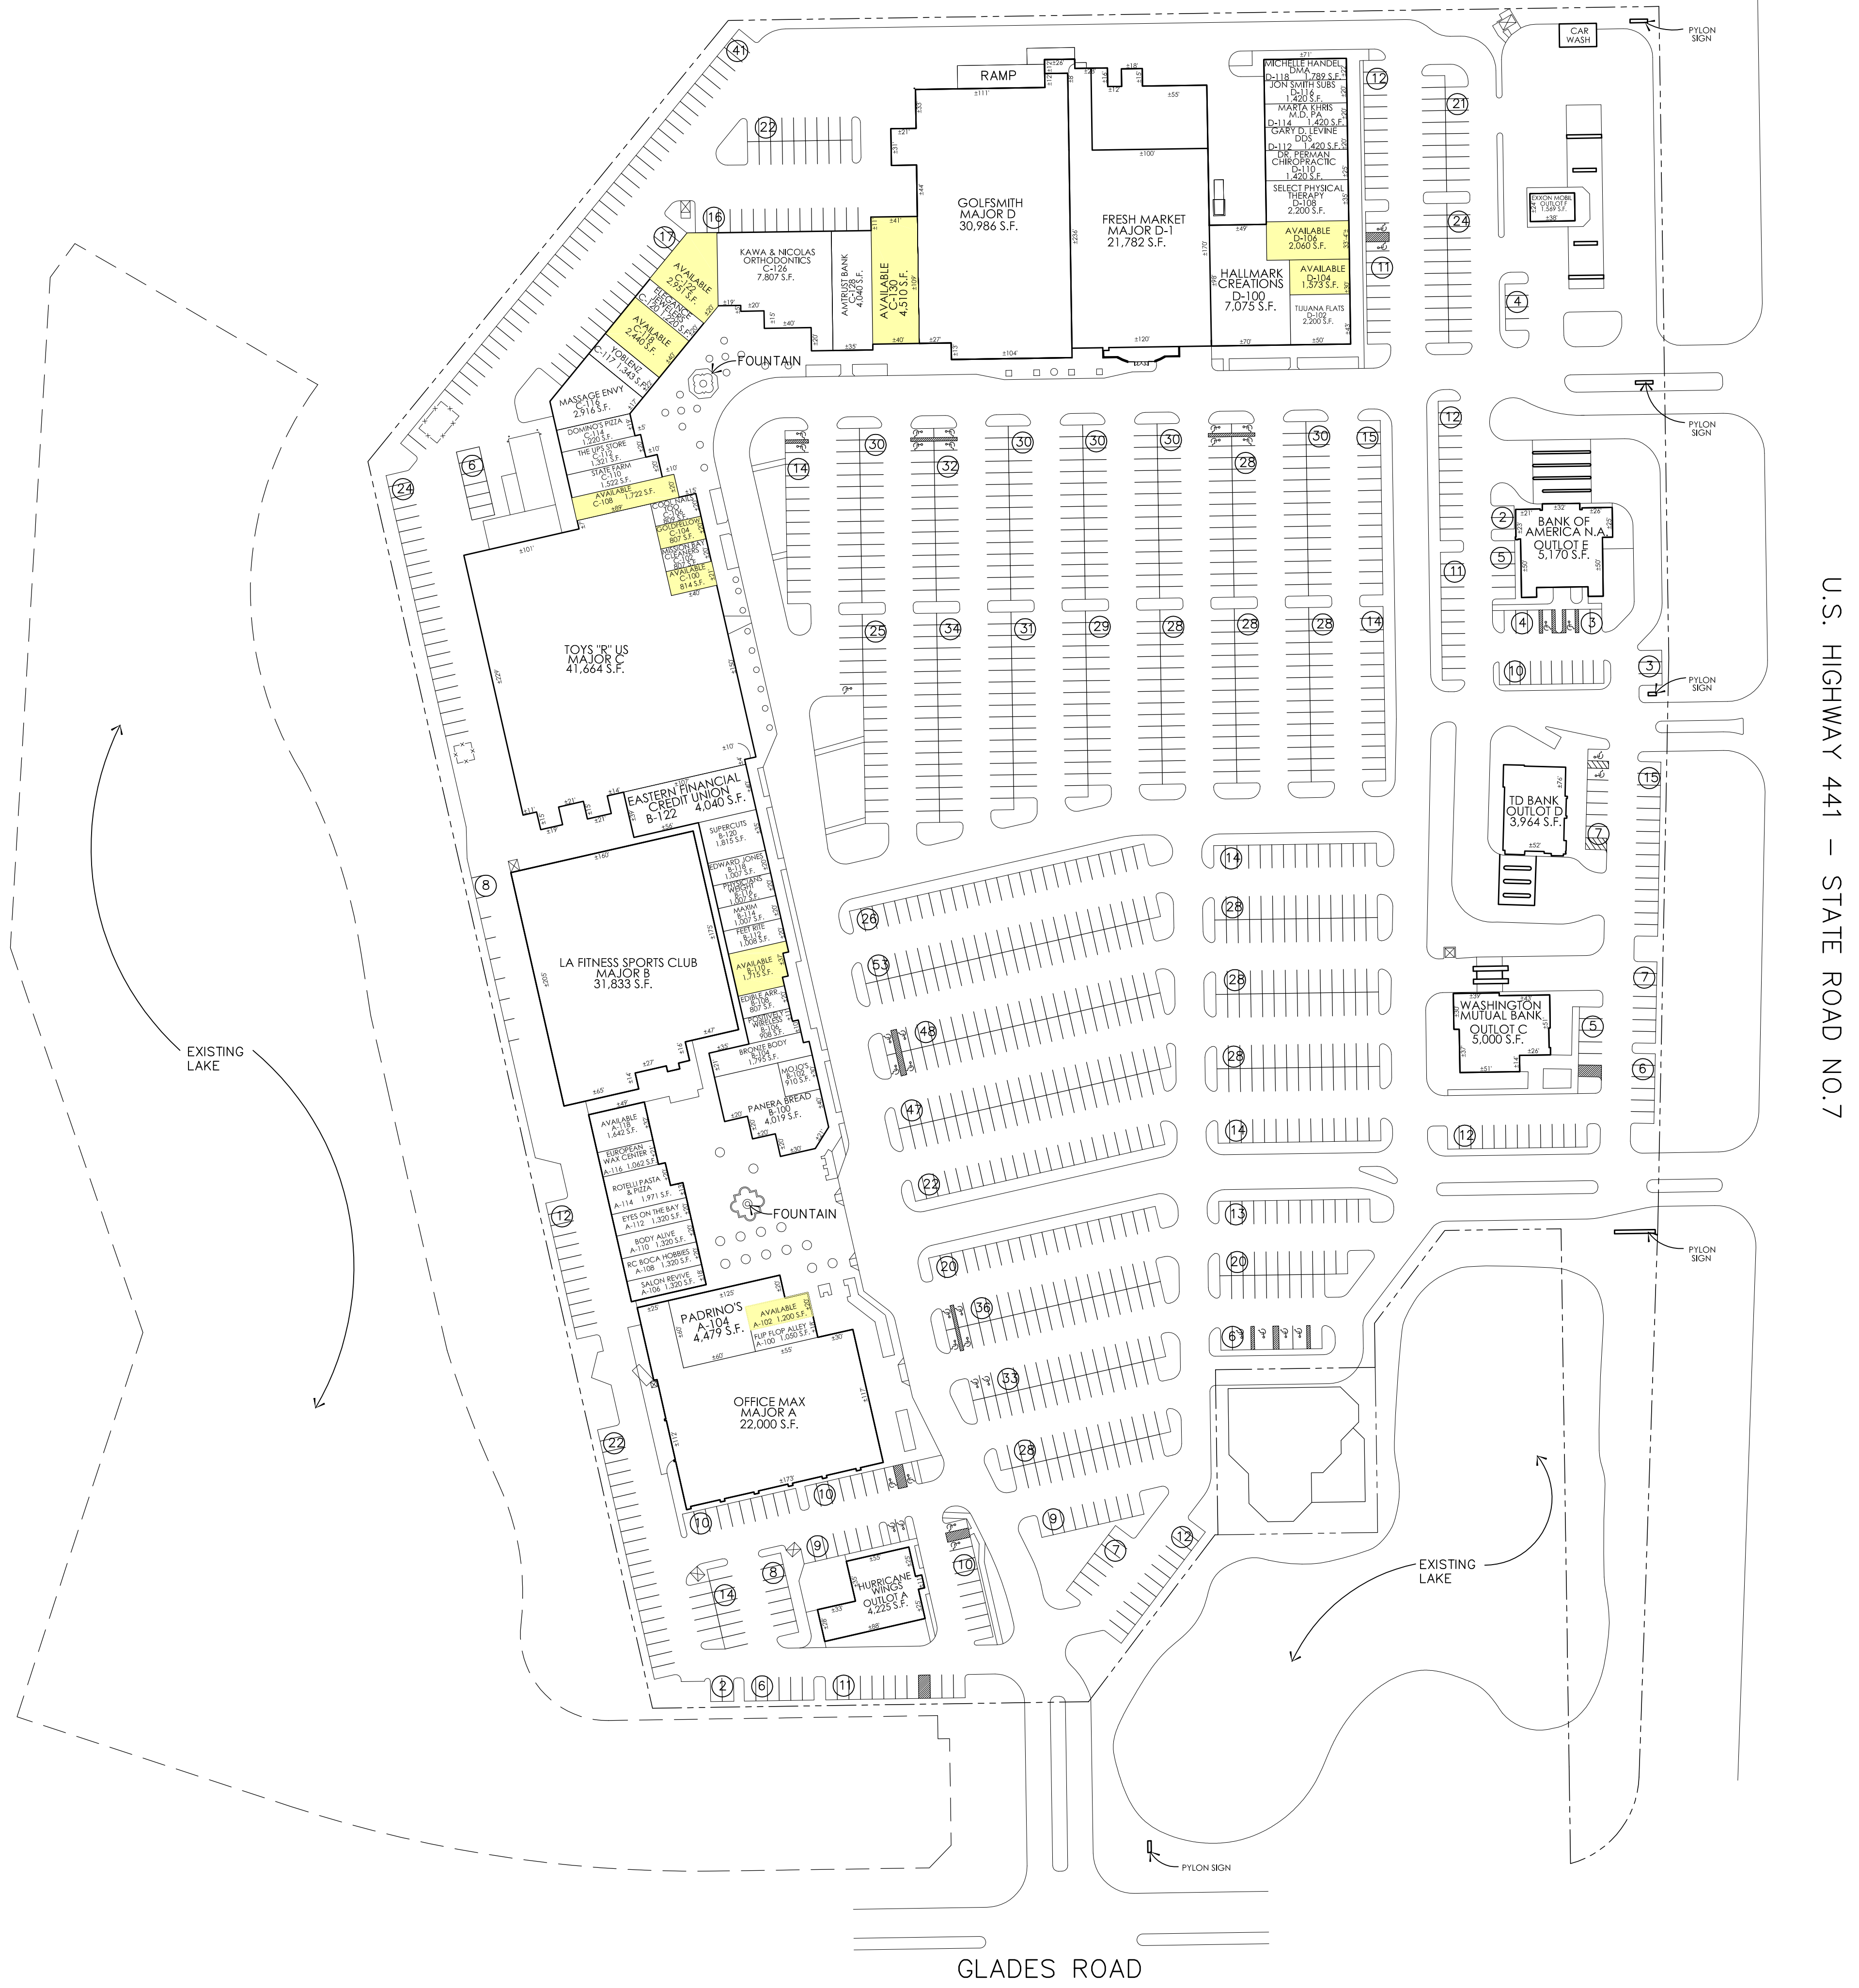

SPACE:	AREA	TENANT:
MAJOR A	22,000 S.F.	OFFICEMAX
MAJOR B	31,833 S.F.	LA FITNESS SPORTS CLUB
MAJOR C	41,644 S.F.	TOYS "R" US
MAJOR D	31,063 S.F.	GOLFSMITH
MAJOR D-1	22,110 S.F.	FRESH MARKET
A-100	1,050 S.F.	FLIP FLOP ALLEY
A-102	1,200 S.F.	THATS A WRAP FRESH & FAST
A-104	4,479 S.F.	PADRINOS
A-106	1,320 S.F.	SALON REVIVE
A-108	1,320 S.F.	R.C. BOCA HOBBIES
A-110	1,320 S.F.	BODY ALIVE
A-112	1,320 S.F.	EYES ON THE BAY
A-114	1,971 S.F.	ROTELLI PASTA & PIZZA
A-116	1,062 S.F.	EUROPEAN WAX CENTER
A-118	817 S.F.	AVAILABLE
A-120	825 S.F.	AVAILABLE
B-100	4,019 S.F.	PANERA BREAD
B-102	910 S.F.	MOJO'S
B-104	1,795 S.F.	COPPER TAN
B-106	908 S.F.	METRO PCS
B-108	807 S.F.	EDIBLE ARRANGEMENTS
B-110	1,715 S.F.	AVAILABLE
B-112	1,008 S.F.	AVAILABLE
B-114	1,007 S.F.	MAXIM
B-116	1,007 S.F.	PHYSICIANS WEIGHT LOSS CENTER
B-118	1,007 S.F.	EDWARD JONES
B-120	1,815 S.F.	SUPERCUTS
B-122	4,040 S.F.	SPACE COAST CREDIT UNION
C-100	814 S.F.	FIXOLOGY
C-102	807 S.F.	CLEANERS
C-104	807 S.F.	GOLDFELLOW
C-106	809 S.F.	COOL NAILS TOO
C-108	1,722 S.F.	AVAILABLE
C-110	1,522 S.F.	STATE FARM
C-112	1,321 S.F.	THE UPS STORE
C-114	1,220 S.F.	DOMINO'S PIZZA
C-116	2,916 S.F.	MASSAGE ENVY
C-117	1,343 S.F.	YOBLENZ
C-118	2,440 S.F.	AVAILABLE
C-120	1,220 S.F.	ELEGANCE JEWELERS
C-122	2,951 S.F.	AVAILABLE
C-126	7,807 S.F.	DR. LARRY KAWA
C-128	4,040 S.F.	AMTRUST BANK
C-130	4,510 S.F.	AVAILABLE
D-100	7,075 S.F.	AMY'S HALLMARK
D-102	2,200 S.F.	TJUANA FLATS
D-104	1,573 S.F.	AVAILABLE
D-106	2,060 S.F.	AVAILABLE
D-108	2,200 S.F.	SELECT PHYSICAL THERAPY
D-110	1,420 S.F.	DR. PERMAN CHIROPRACTIC
D-112	1,420 S.F.	GARY D. LEVINE DDS
D-114	1,420 S.F.	MARTA KHRS M.D. PA
D-116	1,420 S.F.	JON SMITH SUBS
D-118	1,789 S.F.	MICHELLE HANDEL DMD
OL-A	4,225 S.F.	HURRICANE WINGS
OL-C	5,000 S.F.	WASHINGTON MUTUAL BANK
OL-D	3,964 S.F.	TD BANK
OL-E	5,170 S.F.	BANK OF AMERICA N.A.
OL-F	1,569 S.F.	7-ELEVEN

AVAILABLE
 LEASED

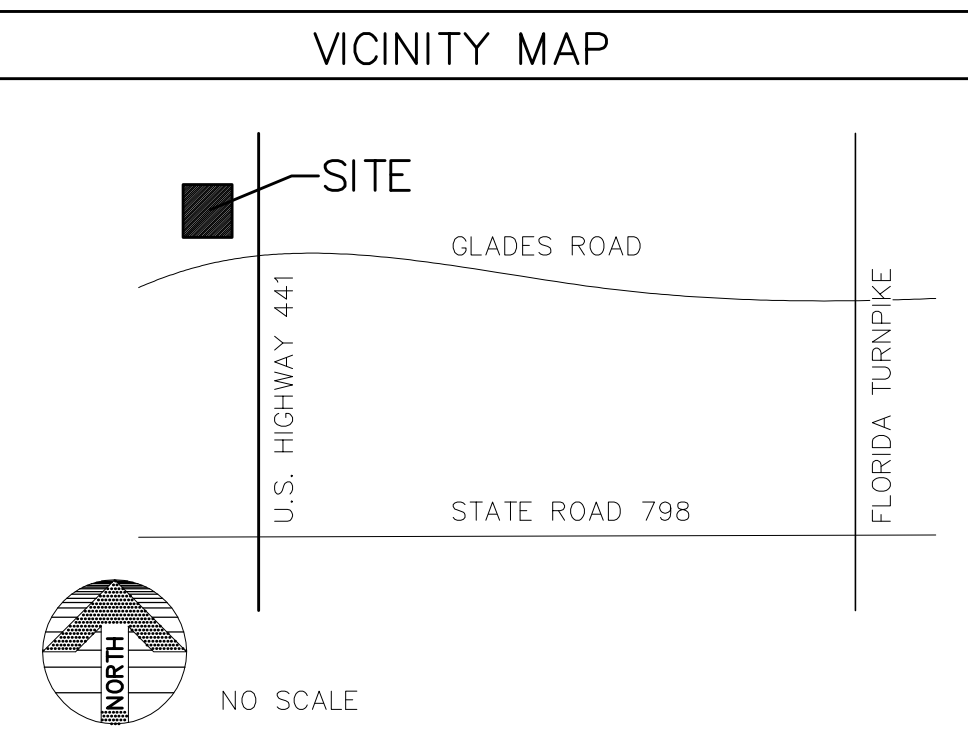

LEASE/SITE PLAN
 SCALE: 80" = 1"-0"

U.S. HIGHWAY 441 - STATE ROAD NO. 7

Subject
LEASE/SITE PLAN

Project
MISSION BAY PLAZA
 BOCA RATON, FLORIDA

DISCLAIMER
 THIS DRAWING IS ILLUSTRATIVE AND FOR INFORMATION PURPOSES ONLY AND SHOULD NOT BE CONSIDERED AS A CONTRACT. THE LAYOUT MAY NOT BE FINAL. NOR IS THIS DOCUMENT TO BE USED FOR CONSTRUCTION. RAMCO GERSHENSON INC. IS NOT RESPONSIBLE FOR ERRORS OF OMISSIONS AND NO REPRESENTATION OR WARRANTIES ARE EXPRESSED OR IMPLIED BY THIS DRAWING.

RAMCO GERSHENSON INCORPORATED
 1400 W. UNIVERSITY BLVD., SUITE 1400
 BOCA RATON, FLORIDA 33432
 PHONE: 754.350.9000 FAX: 754.350.9025

Job Number
3755
 Sheet Number
AVAILABILITY-24