

Dates:
MARCH 17, 2009
MAY 19, 2009
SEPT. 17, 2009
JAN. 15, 2010
FEB. 17, 2010
MAY 17, 2010
JANUARY 12, 2011
FEB. 14, 2011
MARCH 4, 2011
JUNE 9, 2011
JULY 4, 2011
JANUARY 20, 2012
FEBRUARY 21, 2012


Subject
LEASE/SITE PLAN

Project
VILLAGE LAKES SHOPPING CENTER
LAND O'LAKES FLORIDA

DISCLAIMER
THE DRAWING IS ILLUSTRATIVE AND FOR INFORMATION PURPOSES ONLY AND SHOULD NOT BE CONSIDERED AS A CONTRACT. THE USER SHALL BE RESPONSIBLE FOR VERIFYING ALL DIMENSIONS, ETC. ARE SUBJECT TO SITE VERIFICATION BY THE USER. RAMCO GERSHENSON INC. IS NOT RESPONSIBLE FOR ANY ERRORS OR OMISSIONS. WARRANTIES ARE EXPRESSED OR IMPLIED BY THIS DRAWING.


RAMCO GERSHENSON INCORPORATED
3800 SUPERDRAGON ROAD, SUITE 300
LAND O'LAKES, FLORIDA 34659
PHONE: (813) 251-3000
FAX: (813) 251-0922

Job Number
2757
Sheet Number
AVAILABILITY - 13

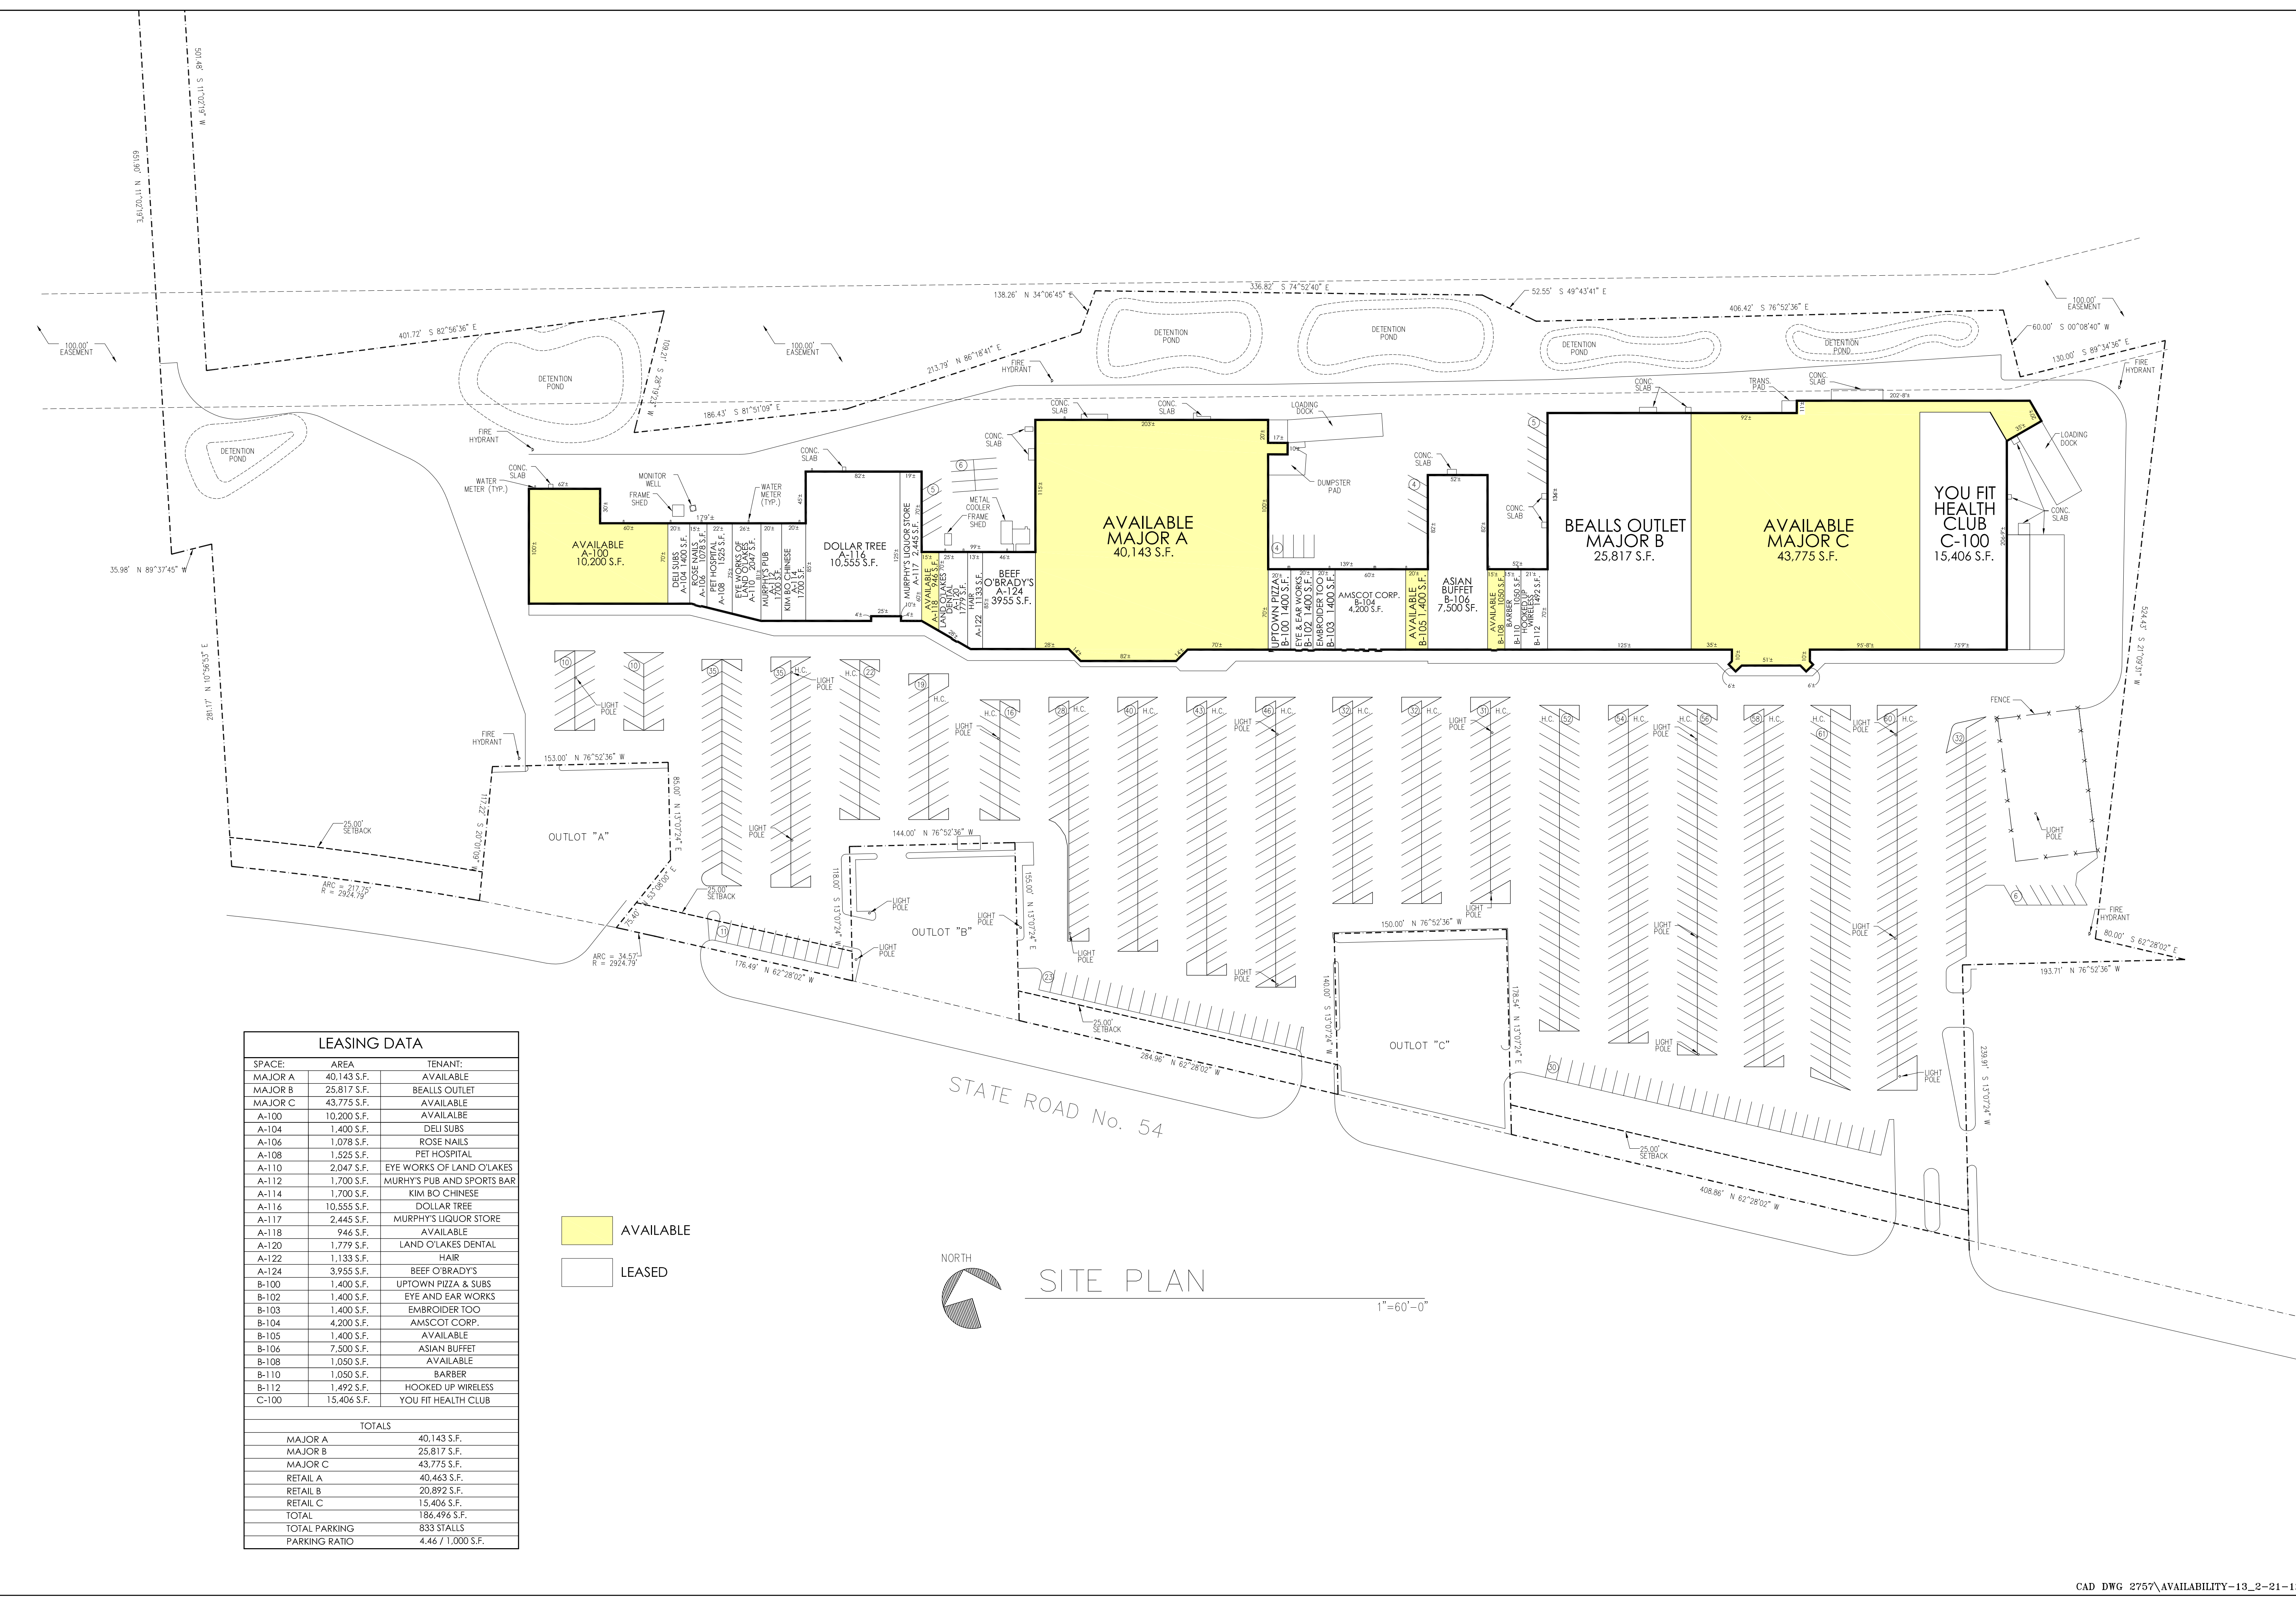

LEASING DATA		
SPACE:	AREA	TENANT:
MAJOR A	40,143 S.F.	AVAILABLE
MAJOR B	25,817 S.F.	BEALLS OUTLET
MAJOR C	43,775 S.F.	AVAILABLE
A-100	10,200 S.F.	AVAILABLE
A-104	1,400 S.F.	DELI SUBS
A-106	1,078 S.F.	ROSE NAILS
A-108	1,525 S.F.	PET HOSPITAL
A-110	2,047 S.F.	EYE WORKS OF LAND O'LAKES
A-112	1,700 S.F.	MURPHY'S PUB AND SPORTS BAR
A-114	1,700 S.F.	KIM BO CHINESE
A-116	10,555 S.F.	DOLLAR TREE
A-117	2,445 S.F.	MURPHY'S LIQUOR STORE
A-118	946 S.F.	AVAILABLE
A-120	1,779 S.F.	LAND O'LAKES DENTAL
A-122	1,133 S.F.	HAIR
A-124	3,955 S.F.	BEEF O'BRADY'S
B-100	1,400 S.F.	UPTOWN PIZZA & SUBS
B-102	1,400 S.F.	EYE AND EAR WORKS
B-103	1,400 S.F.	EMBROIDER TOO
B-104	4,200 S.F.	AMSCOT CORP.
B-105	1,400 S.F.	AVAILABLE
B-106	7,500 S.F.	ASIAN BUFFET
B-108	1,050 S.F.	AVAILABLE
B-110	1,050 S.F.	BARBER
B-112	1,492 S.F.	HOOKED UP WIRELESS
C-100	15,406 S.F.	YOU FIT HEALTH CLUB
TOTALS		
MAJOR A	40,143 S.F.	
MAJOR B	25,817 S.F.	
MAJOR C	43,775 S.F.	
RETAIL A	40,463 S.F.	
RETAIL B	20,892 S.F.	
RETAIL C	15,406 S.F.	
TOTAL	186,496 S.F.	
TOTAL PARKING	833 STALLS	
PARKING RATIO	4.46 / 1,000 S.F.	

AVAILABLE
 LEASED

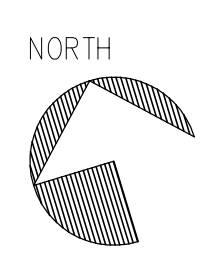

SITE PLAN

1"=60'-0"